
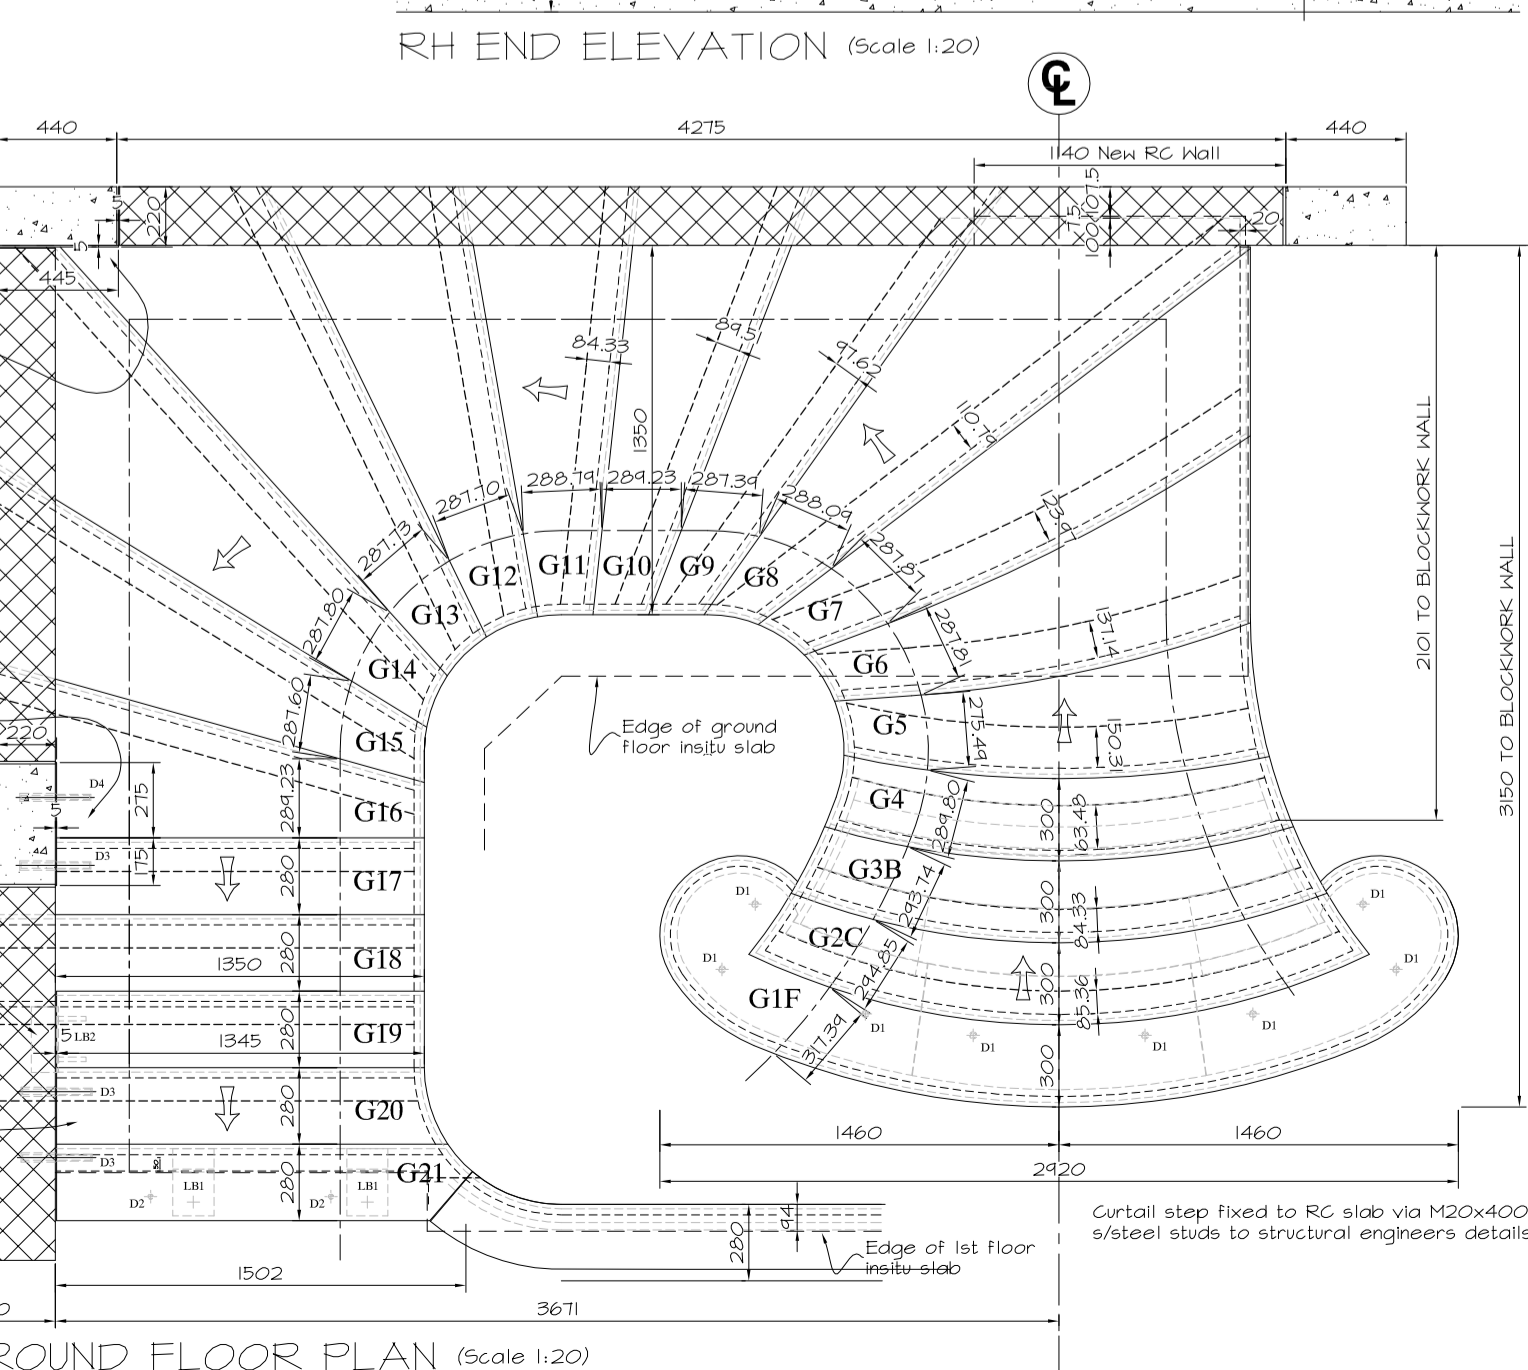



FRONT ELEVATION (Scale 1:20)

BASEMENT PLAN (Scale 1:20)

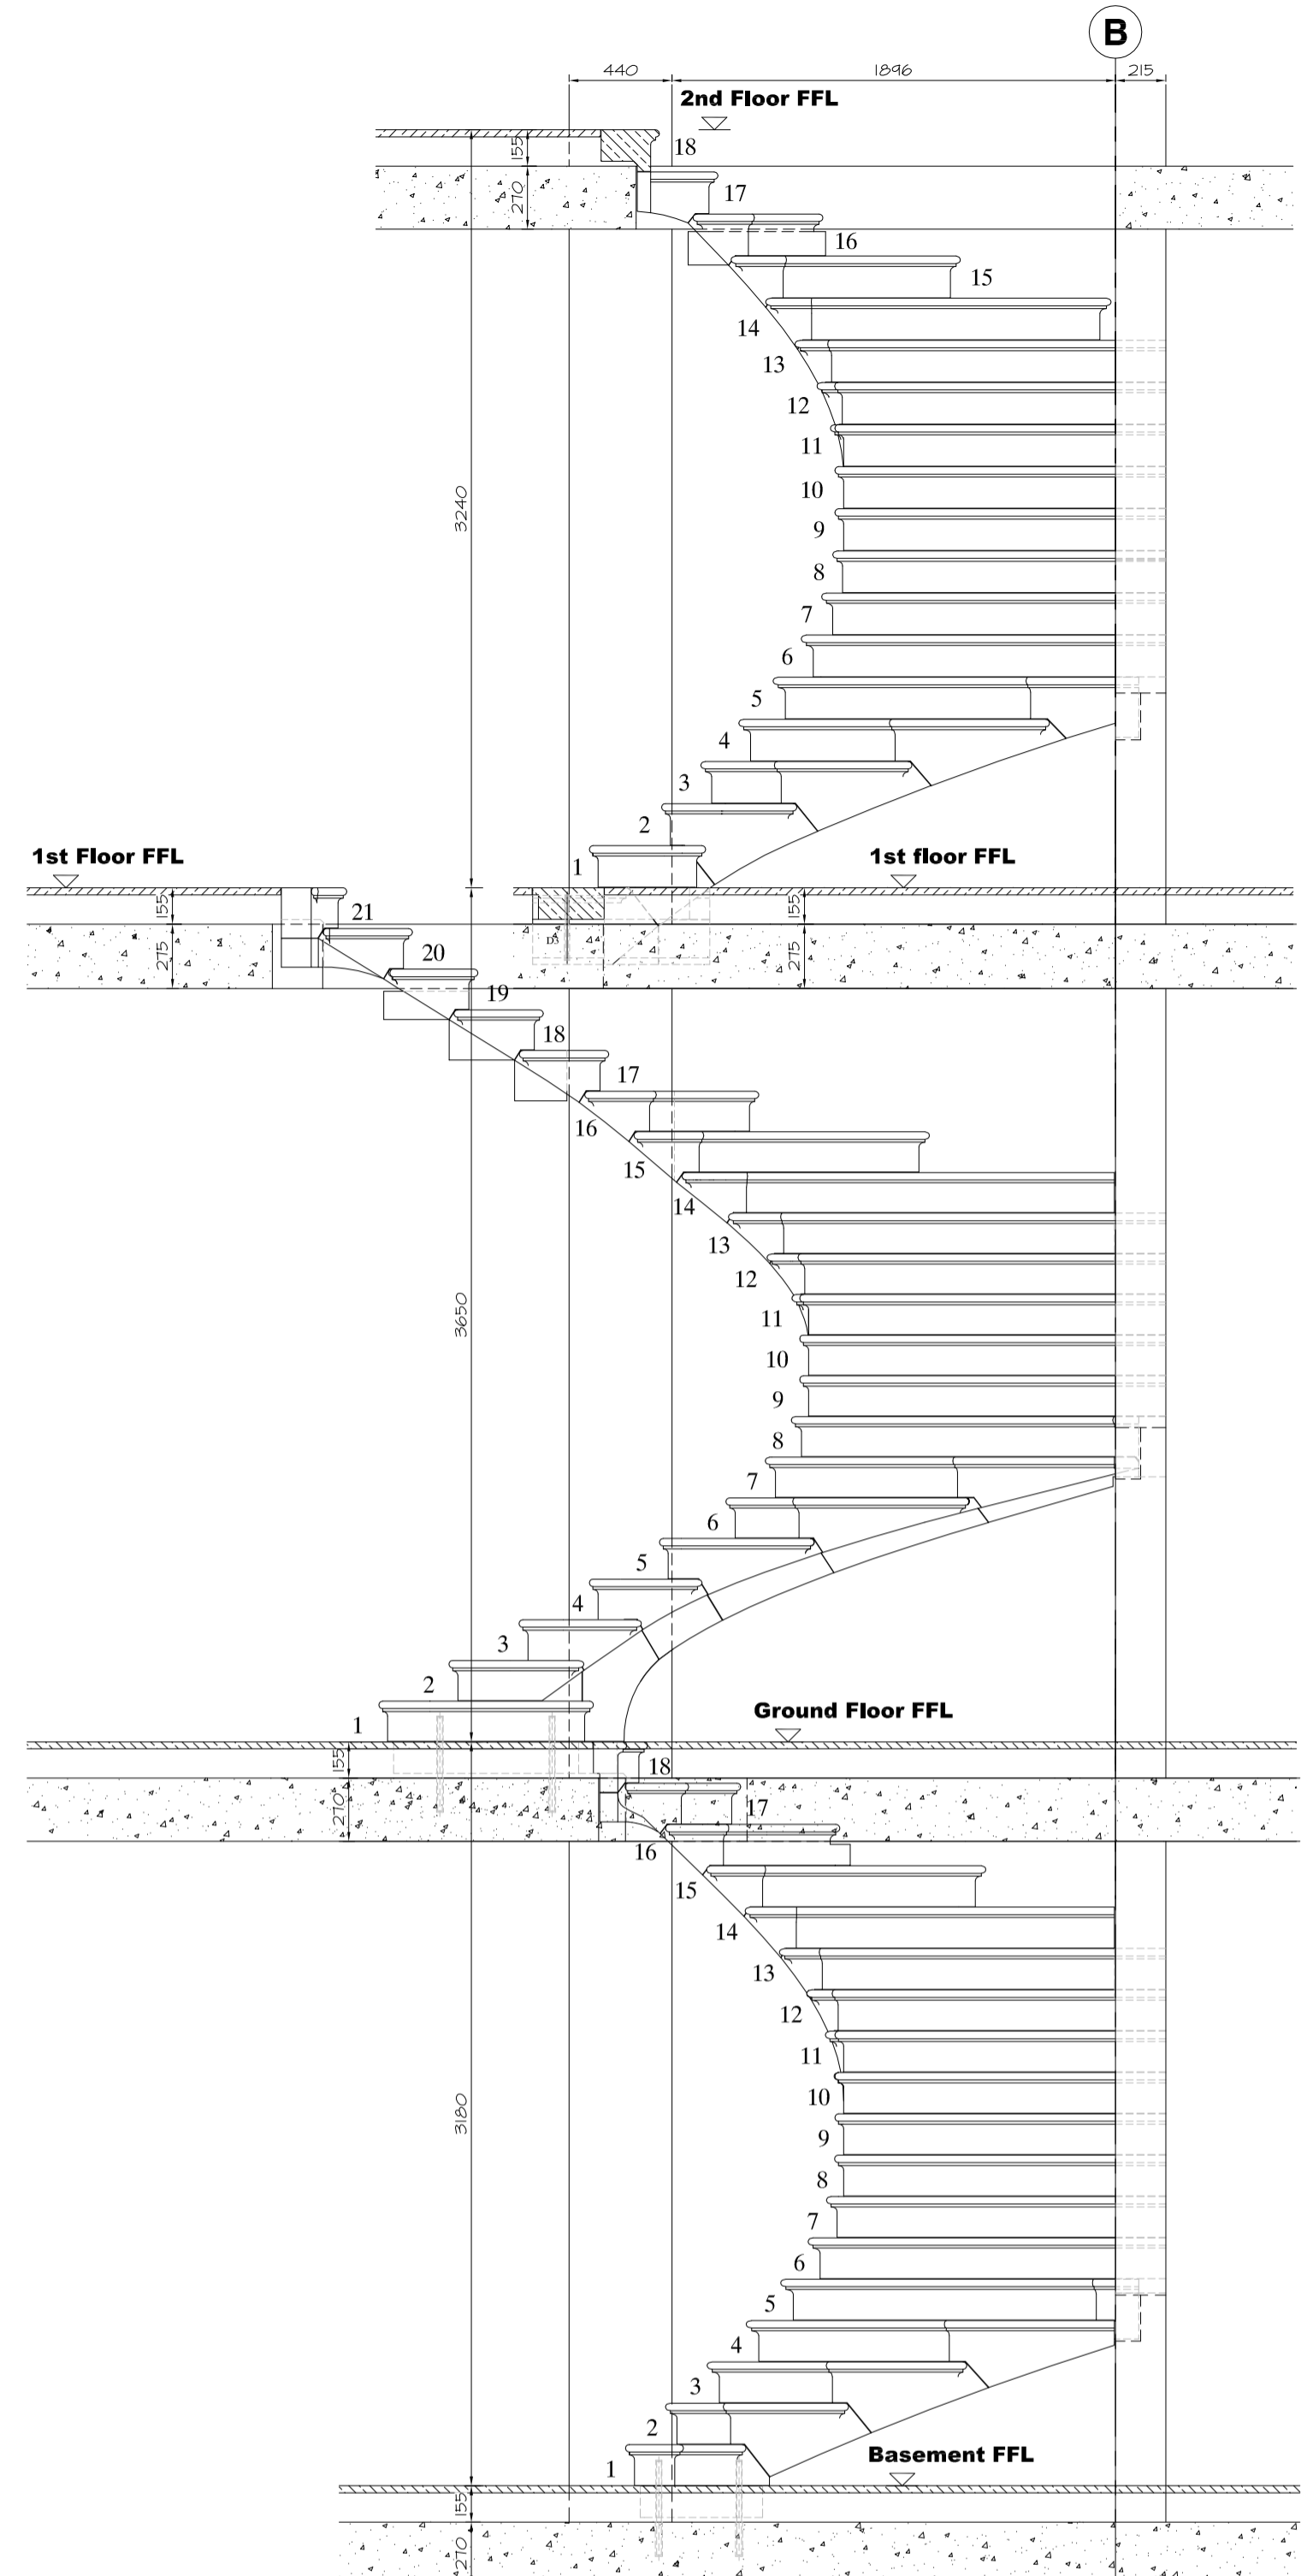


RH END ELEVATION (Scale 1:20)

GROUND FLOOR PLAN (Scale 1:20)

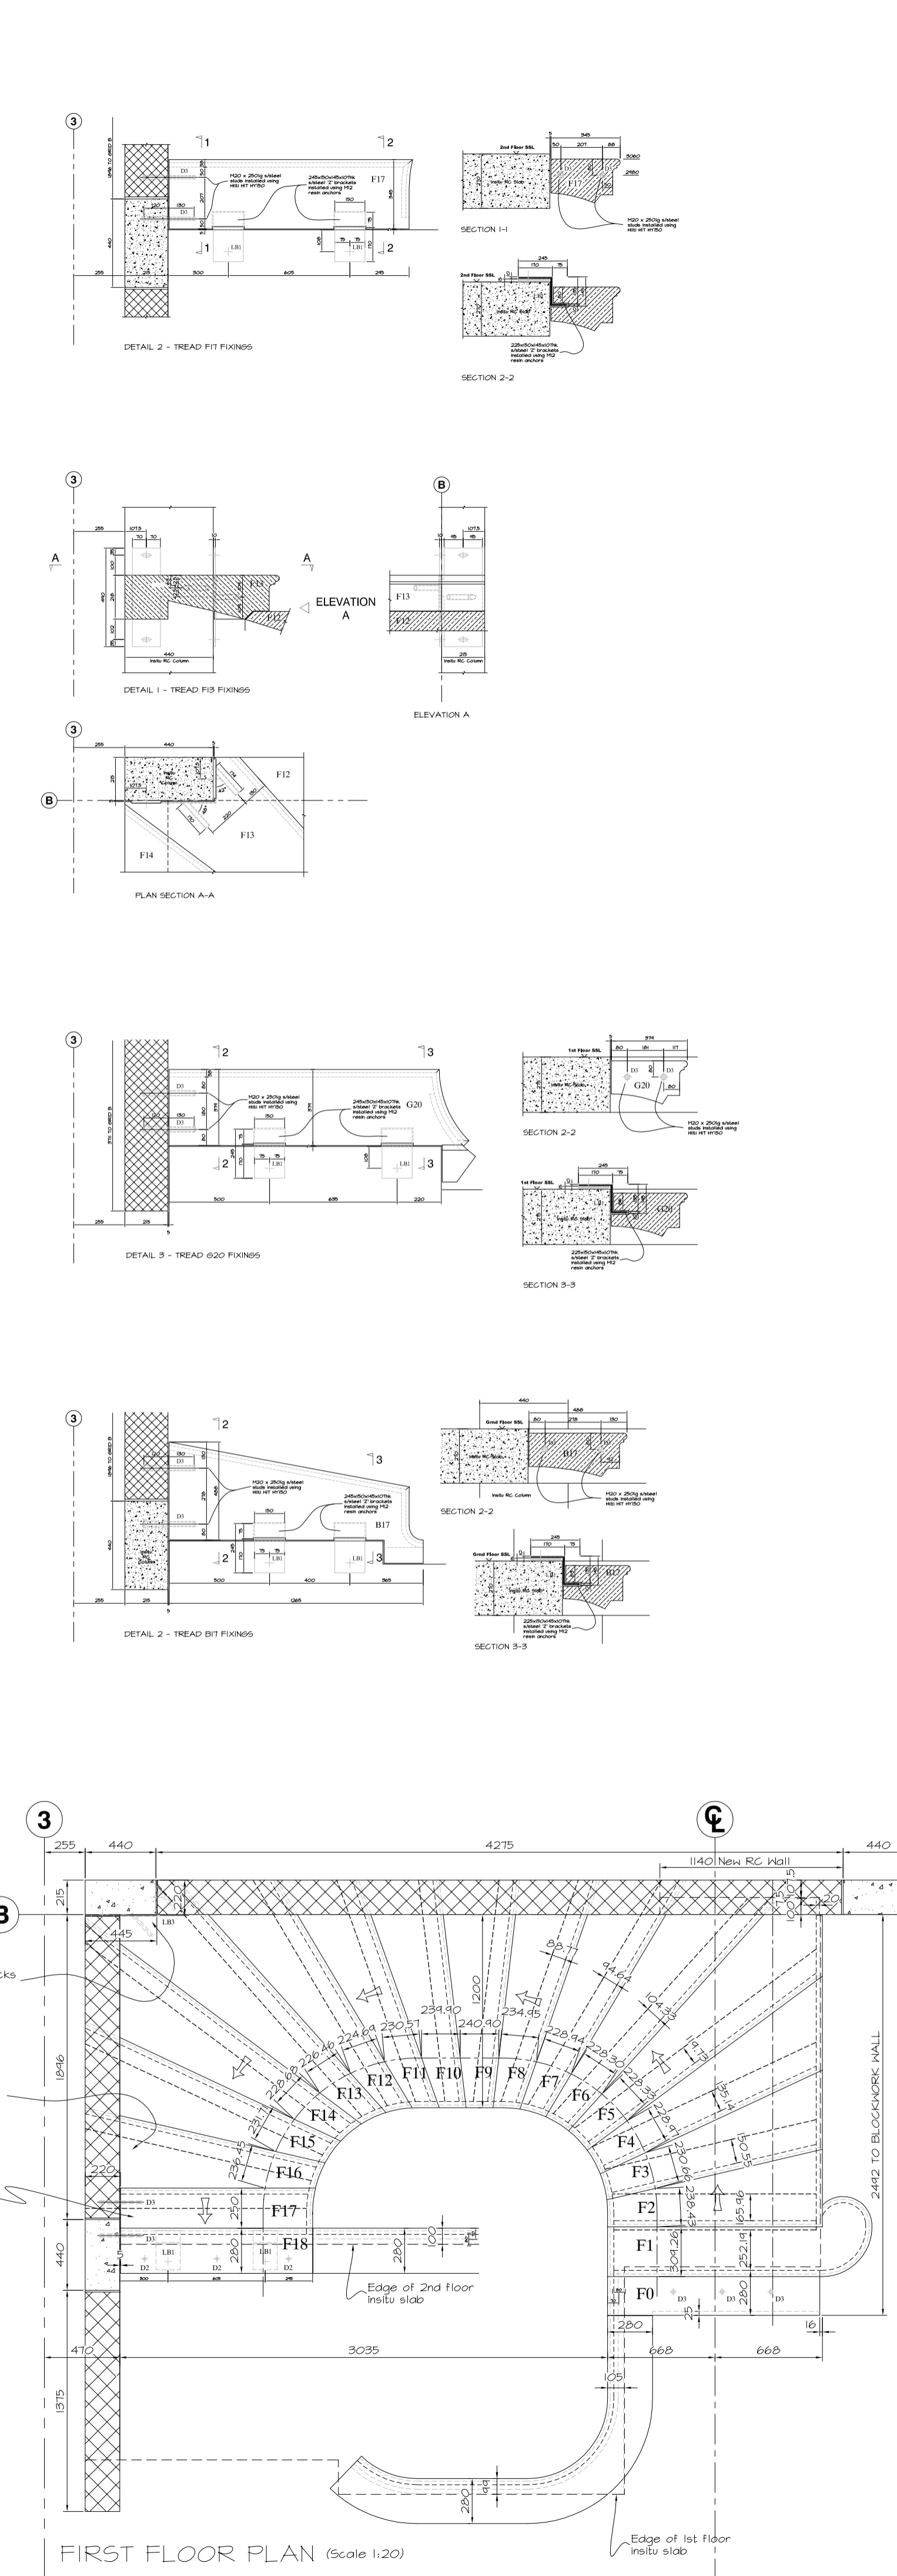

FIRST FLOOR PLAN (Scale 1:20)

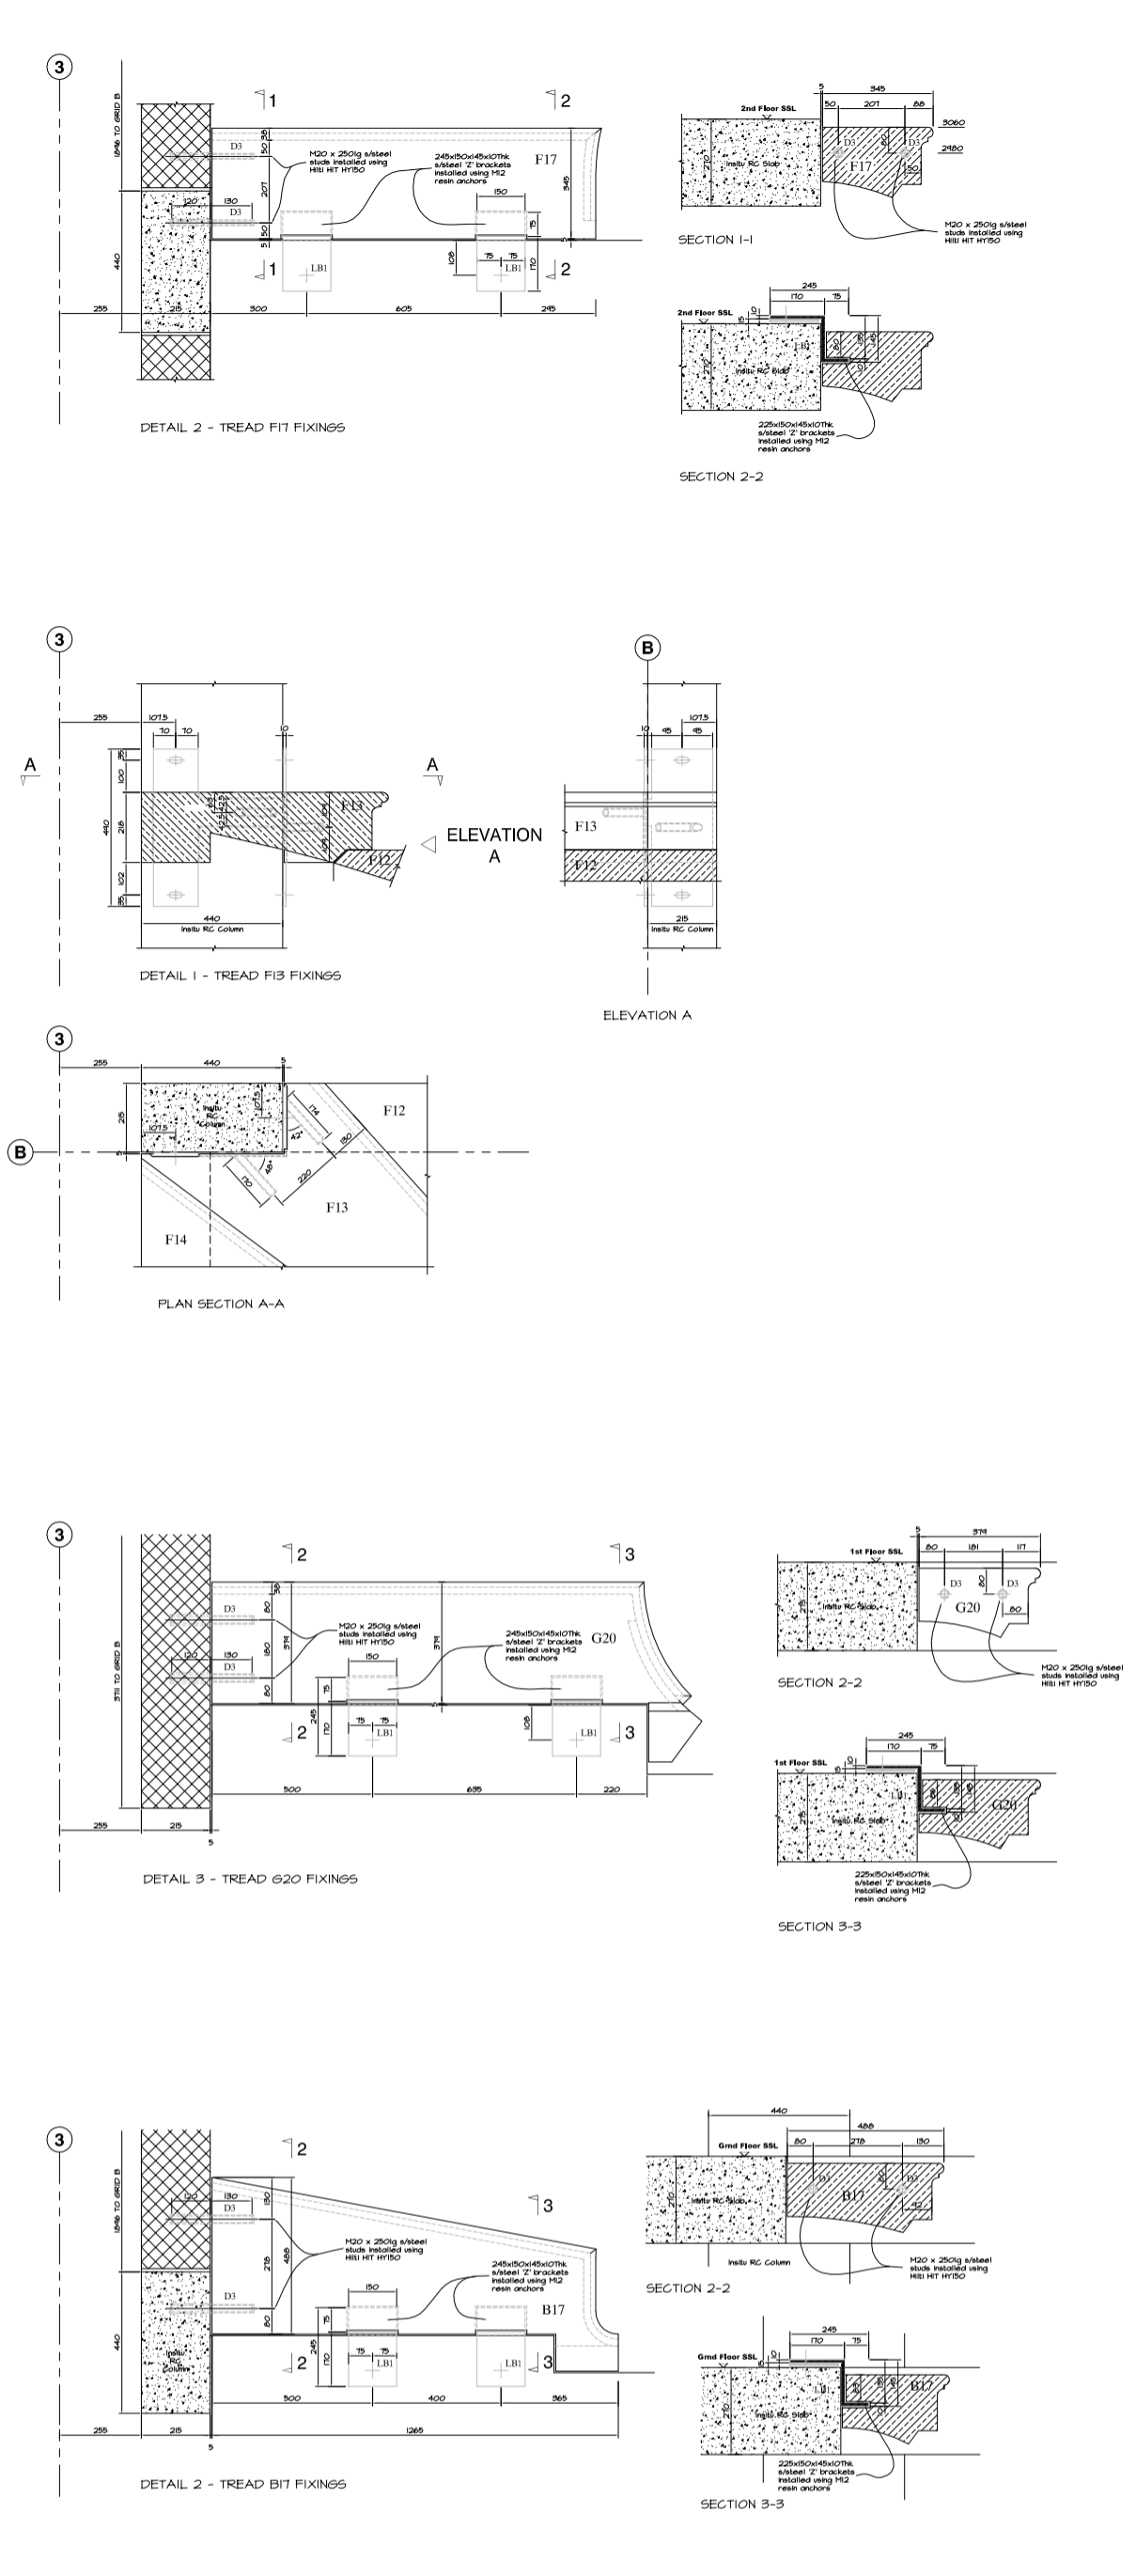

STATUS:
FOR INFORMATION

CDM REGULATIONS
DESIGN RISK ASSESSMENT
The size and shape of individual stones for this project have been designed to satisfy the overall design requirements for the building.
All persons handling and installing such stones should be aware that there are risks associated with this type of work, which cannot be designed out.

Risk: Injury
Risk Reduction:
Fixers must be suitably experienced in the handling of stones and employ lifting methods appropriate to the size and shape of the stone.
Access and working platforms must be the standard required by current legislation.
Reference must always be made to COSHH information for the materials being used.

Notes:
 = To be confirmed
 Net Stone sizes
 Gross overall sizes

Rev.	Date	Comments	By

BODEN & WARD
Boden & Ward Stonemasons Ltd
 One-House Farm
 Blingden Road
 Northamptonshire
 NN7 4NG
 www.bodenward.co.uk
 t: 01527 389081 f: 01527 348290

Contract: **Maison de la Valette, La Rue de la Roulerie, Trinity. Feature Staircase General Arrangements**

Scale: 1:20 @ A0
 Drawn By: A. Moore
 Date: Jan 2011
 Drawing No: B394-01
 Rev: -