



SECTION THRU RH
ACCESS HOLE

SECTION THRU RH
CORBEL

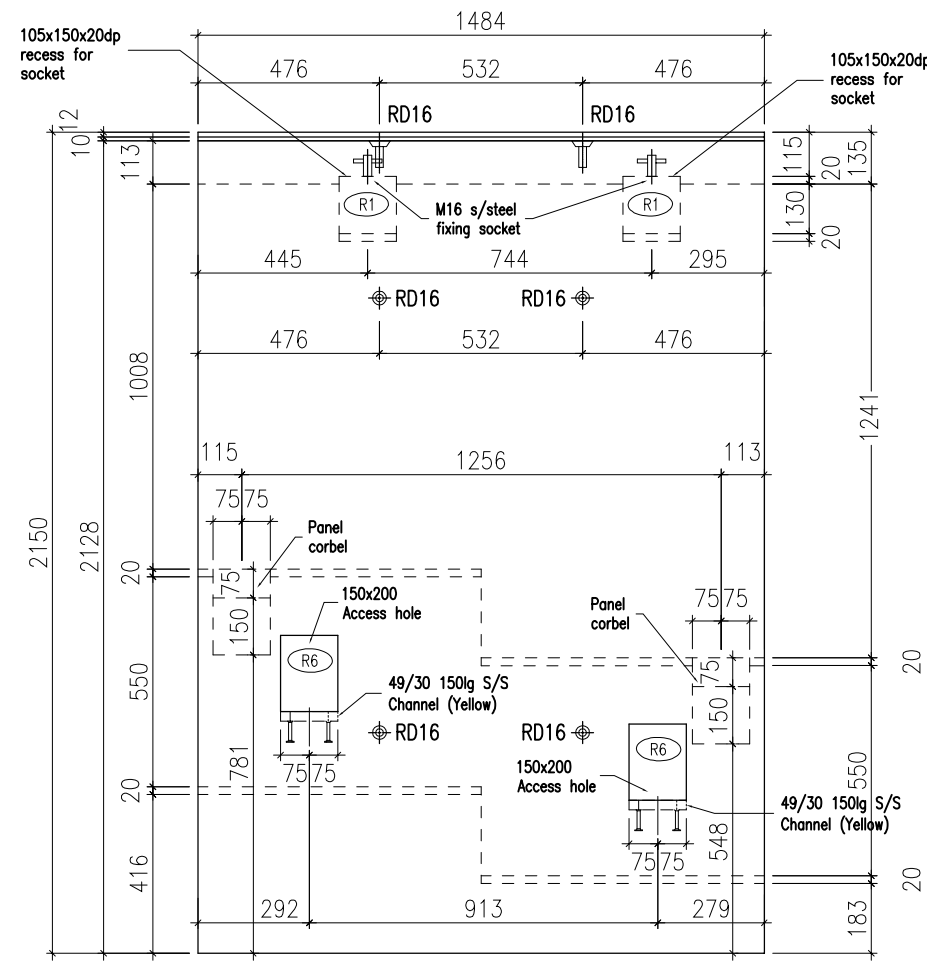


ELEVATION

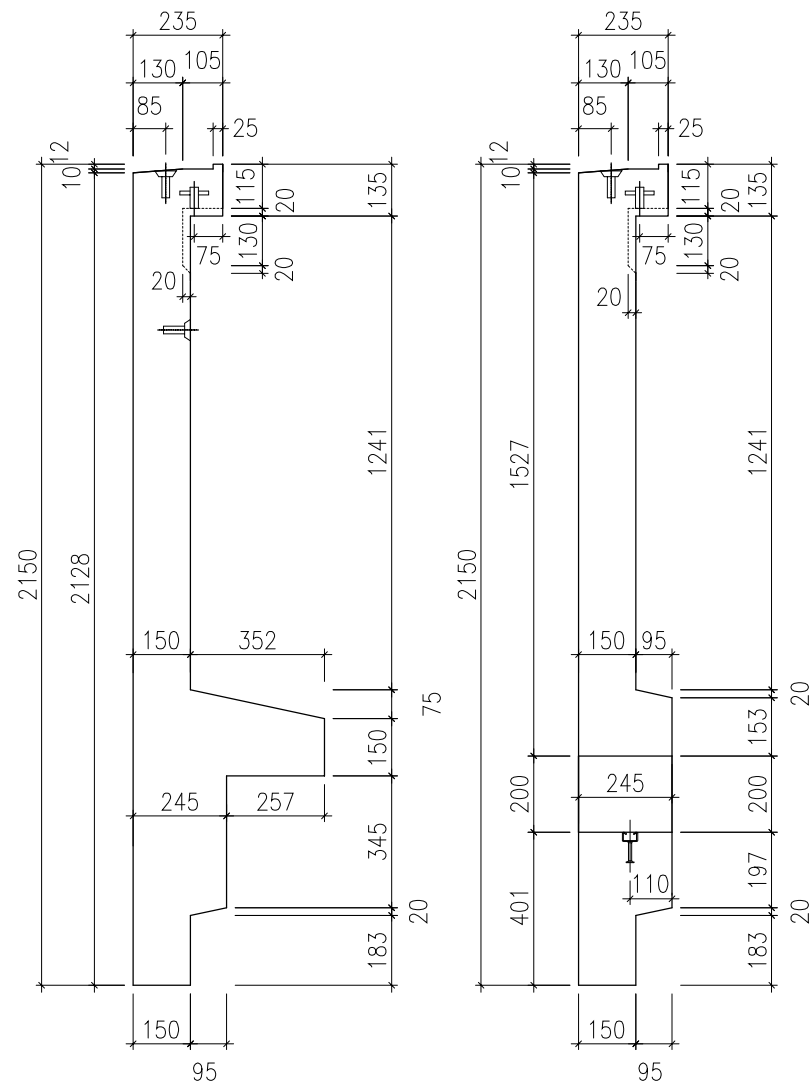


SECTION THRU RH
CORBEL

SECTION THRU RH
ACCESS HOLE

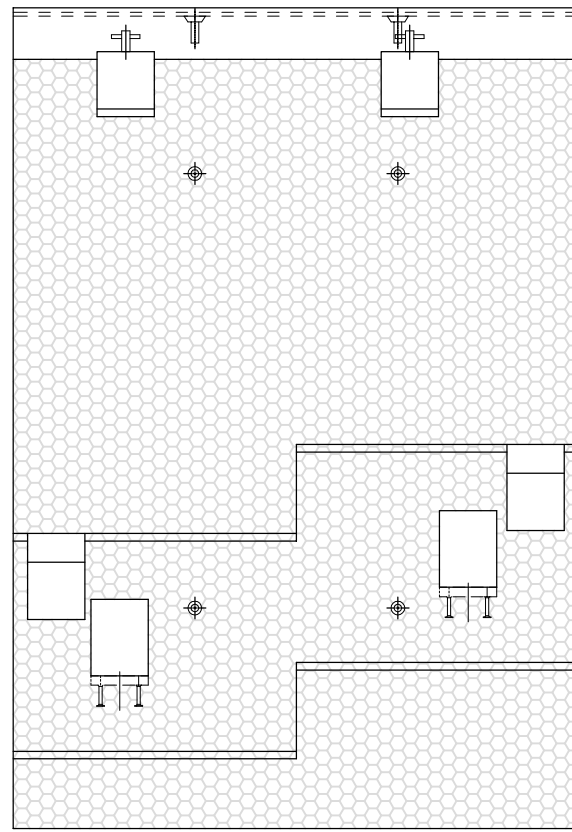

REAR ELEVATION
EXTENT OF INSULATION
TW50, 50MM THICK

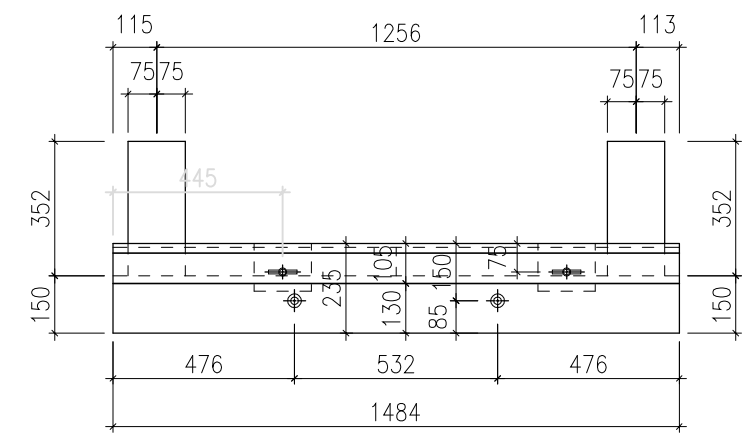

PLAN

Unit Type T39 - 1 No. Off
Unit Weight 1.383t

GENERAL NOTES
 SAMPLE REFERENCES 5.53.A Grey 5% B
 LOOSE METAL FIXINGS SUPPLIED BY MARBLE MOSAIC
 METAL FIXINGS SUPPLIED AND CAST IN STRUCTURE BY OTHERS
 DOWEL HOLES, POCKETS, etc. REQUIRED IN CONCRETE STRUCTURE TO BE PROVIDED BY OTHERS
 COVER TO REINFORCEMENT TYPICALLY 40mm
 EXTERNAL FACES 40mm
 INTERNAL FACES 30mm
 POINTING / JOINTING BY
 JOINT SPECIFICATION
 LIFTING DEVICES TO BE AS SHOWN ON DRAWING
 FOR SPECIAL LIFTING, HANDLING AND DELIVERY REQUIREMENTS REFER TO METHOD STATEMENTS

Rev	Date		
DO NOT SCALE FROM THIS DRAWING			
THE MARBLE MOSAIC COMPANY LIMITED			
Winterstoke Road Weston-Super-Mare BS23 3YE		Tel: 01934 419941 Fax: 01934 625479 email: @marble-mosaic.co.uk	
Project Bristol Harbourside			
Drawing Title Unit Type 39 (South Elevation)			
Contract Number 538	Date 9/10/08	Drawn by ASM	Scale NTS
Drawing Number 130	Checked by	Revision	