


FRONT ELEVATION

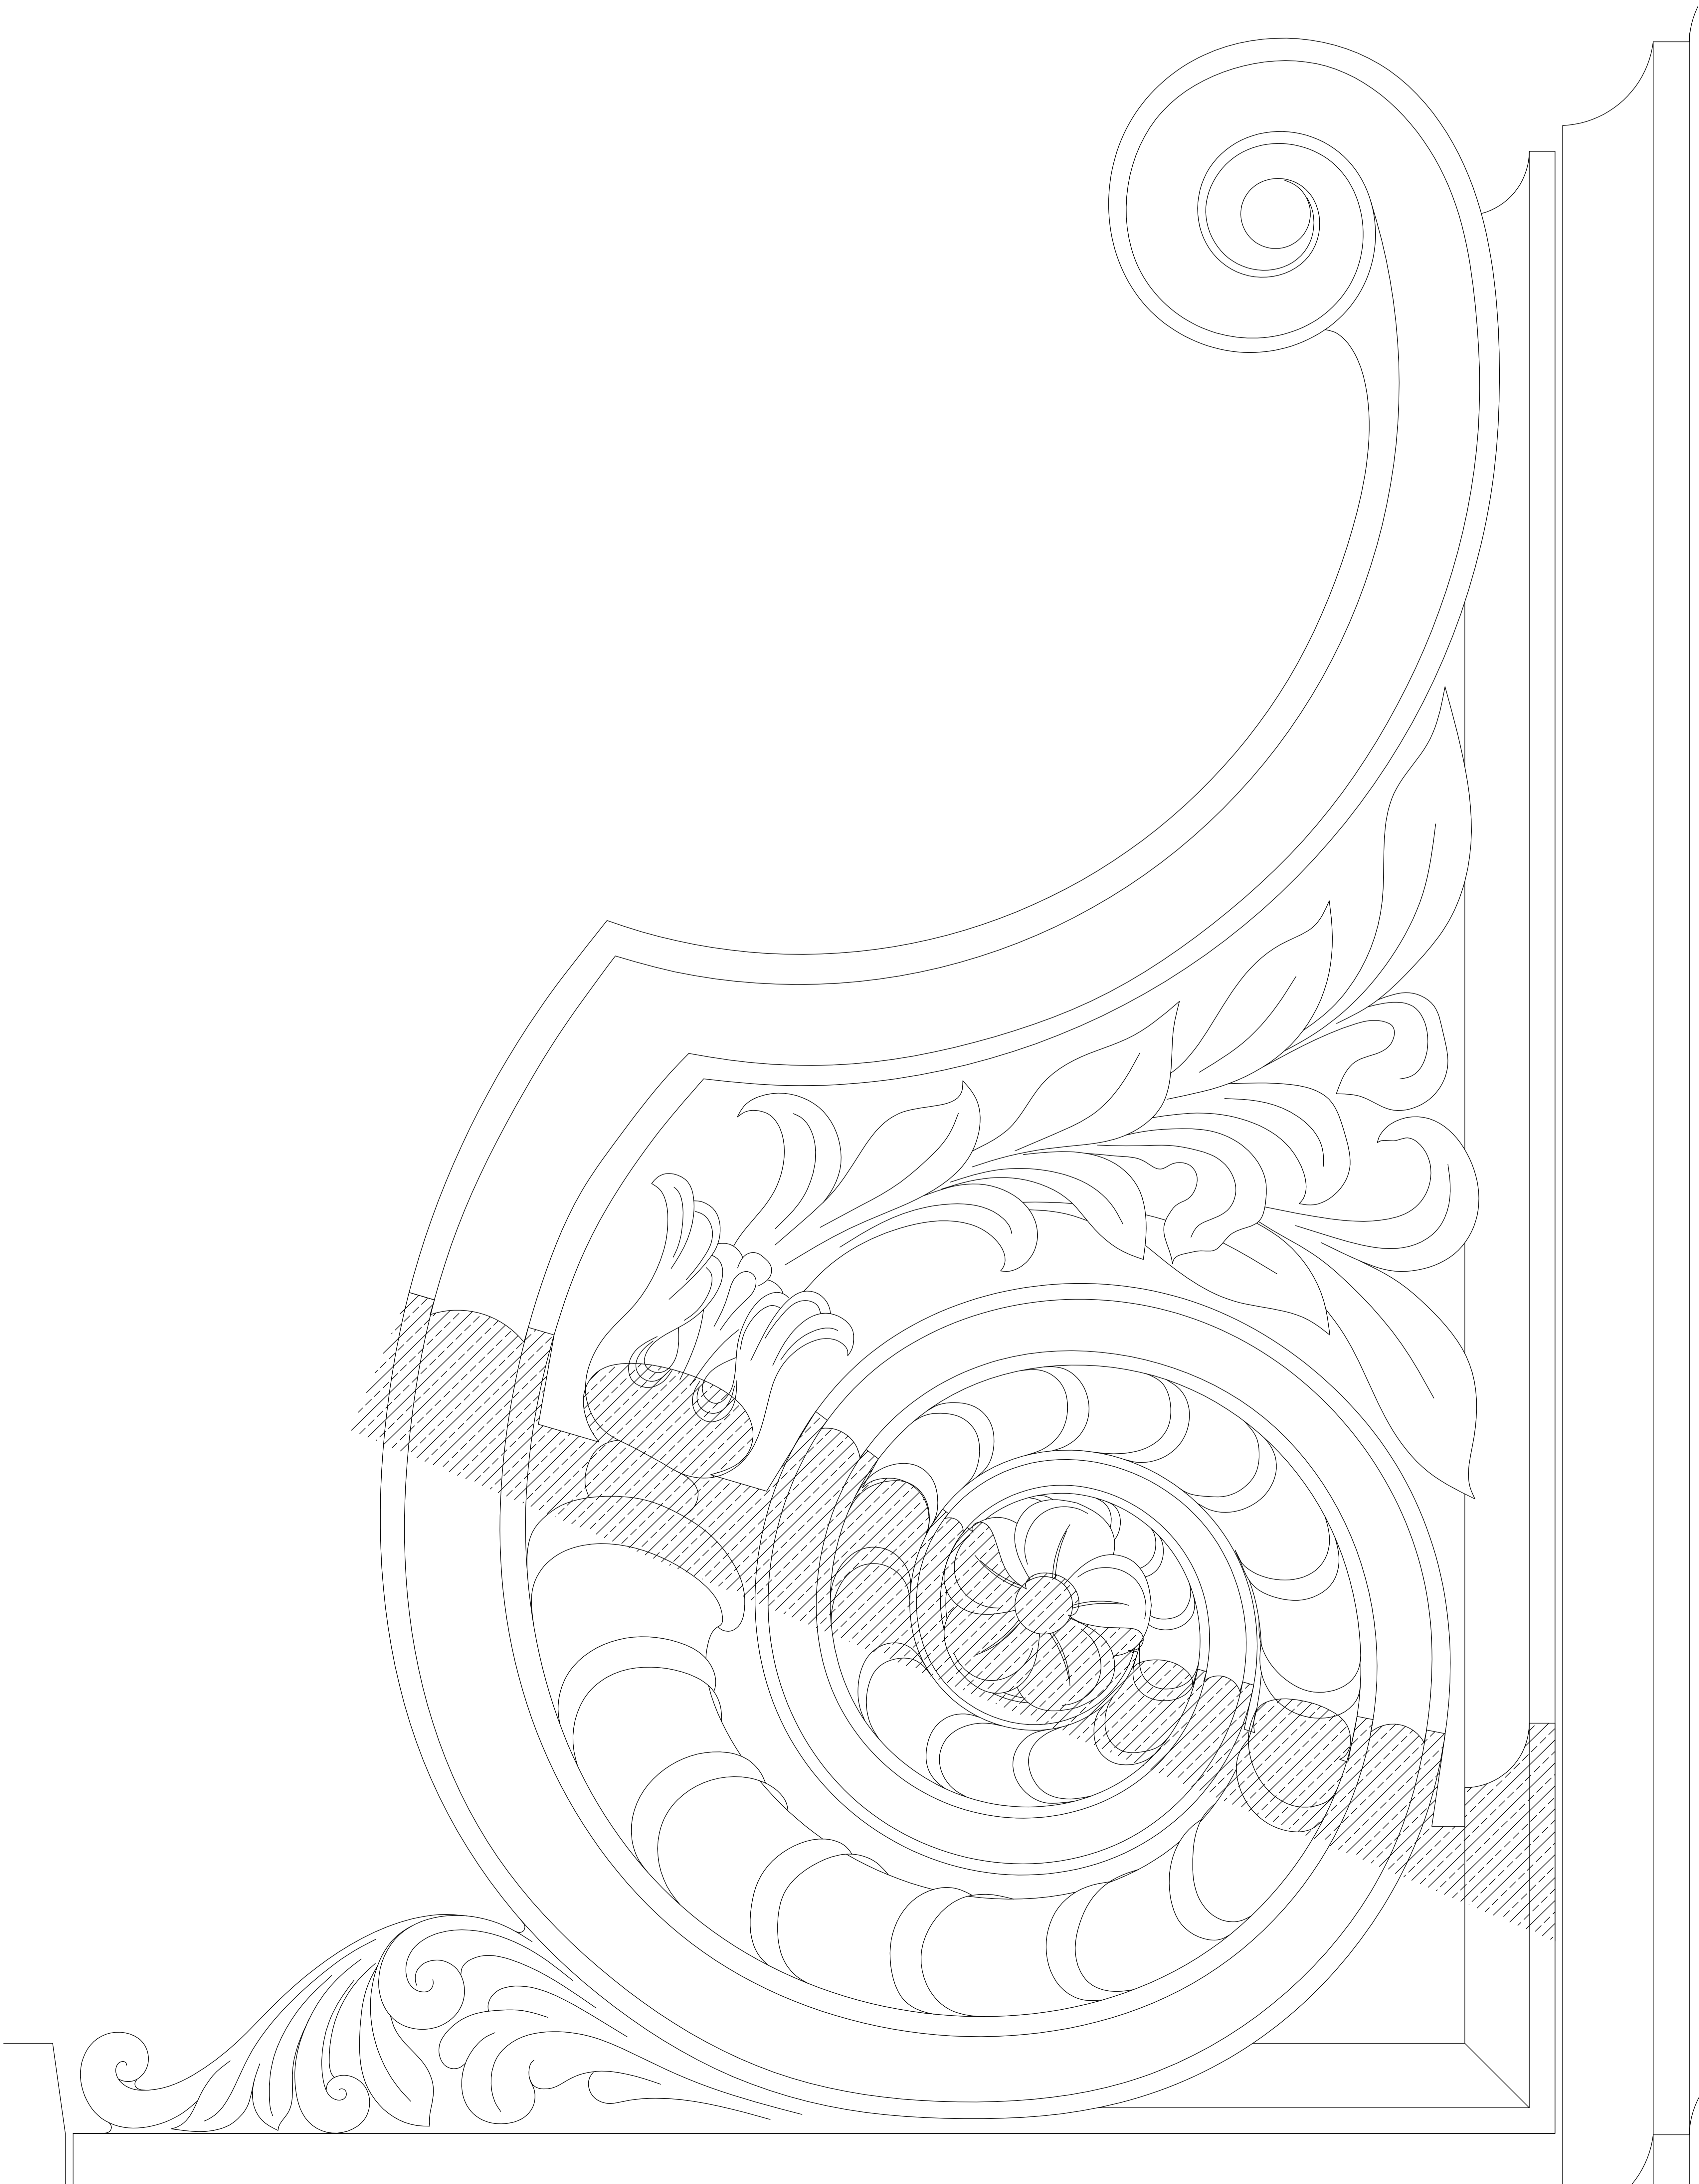

SIDE ELEVATION

Rev	Date	Comments
B	08/09/05	Section through main part of window added.
A	17/08/05	Architects comments incorporated. Front elevation developed.

ROBERT ADAM ARCHITECTS
 11, ST. MARKS PLACE, LONDON, W.1P 6AA
 TEL: 01753 634343 FAX: 01753 634303

Drawn by
stewart design (uk) limited
 the old bakery, 2000, chelmsford, Essex, UK, CM2 2JH
 email: info@stewartdesign.co.uk website: www.stewartdesign.co.uk

Project:
Oxfordshire
 Manor House - Extension
 Door DG01 - Corbel Bracket
 Full Size Details

Scale: 1:1 @ A0
 Date: 18/07/05
 File: 0583-09/1