





**CONSTRUCTION**

SEE DRAWINGS FOR ALL CONSTRUCTION DETAILS. THE CONTRACTOR SHALL BE RESPONSIBLE FOR OBTAINING ALL NECESSARY PERMITS AND APPROVALS FROM THE LOCAL AUTHORITY. 

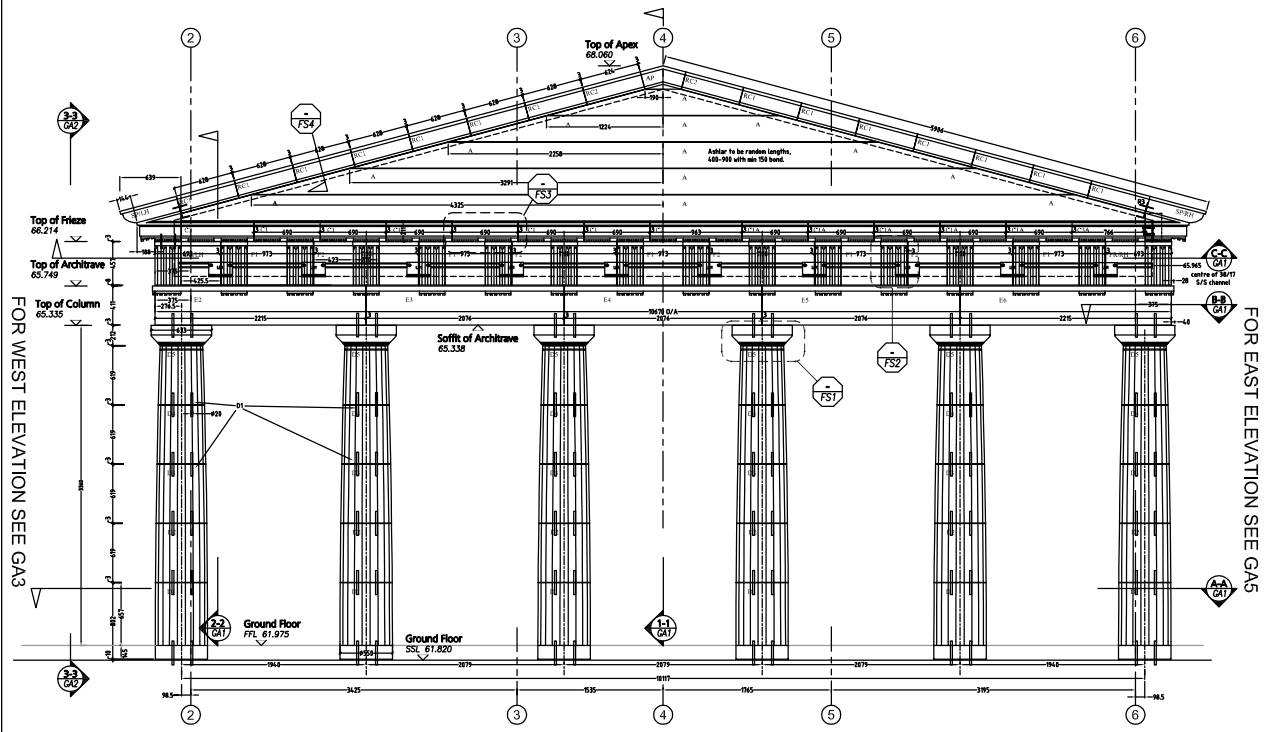


FOR WEST ELEVATION SEE G43


FOR EAST ELEVATION SEE G45

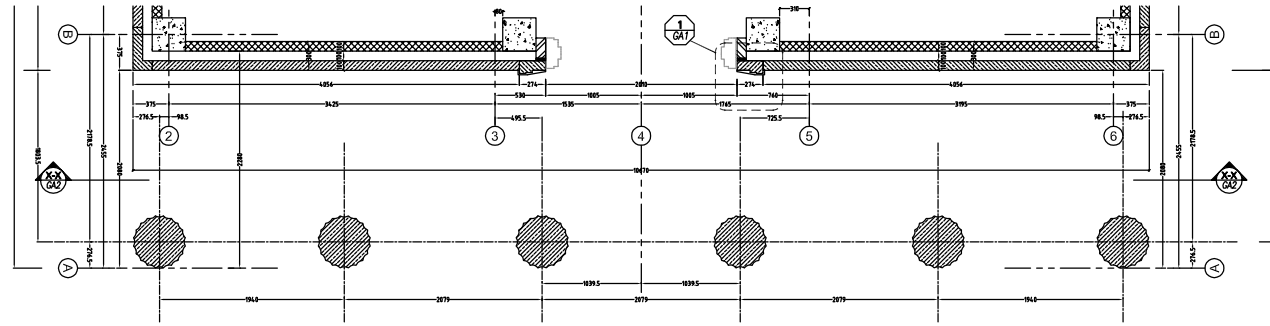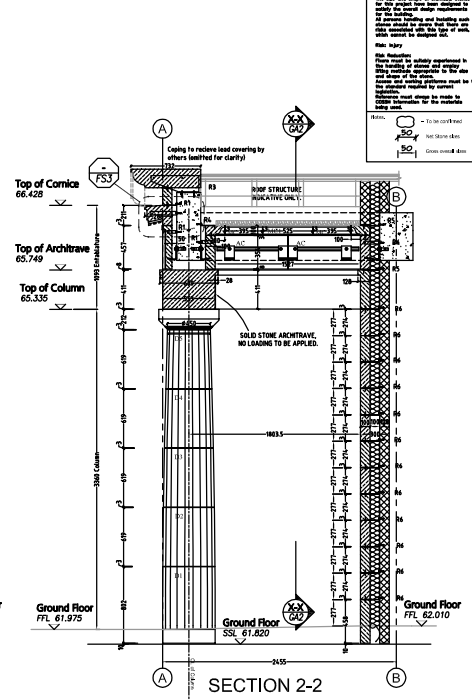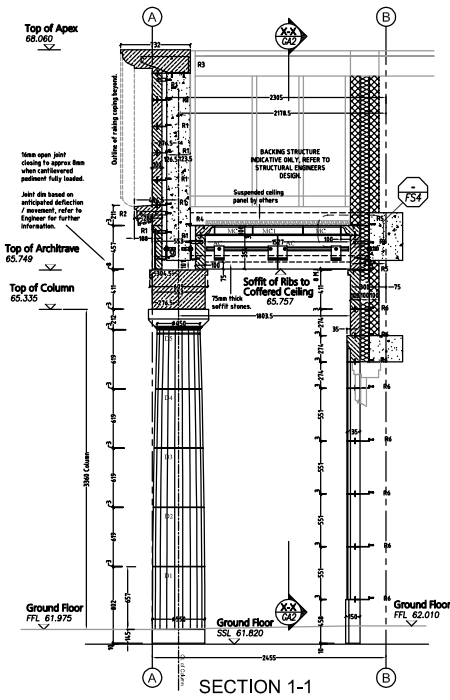


PLAN A-A

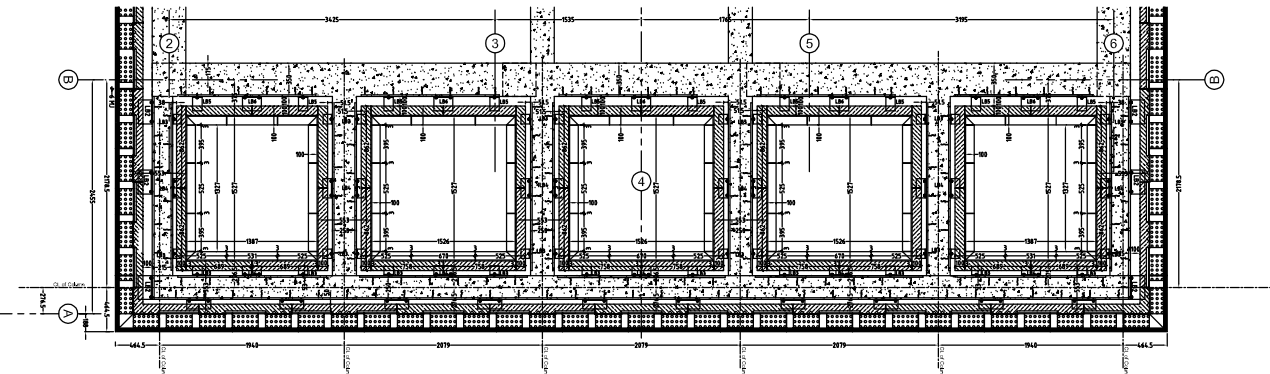


REFLECTED PLAN C-C

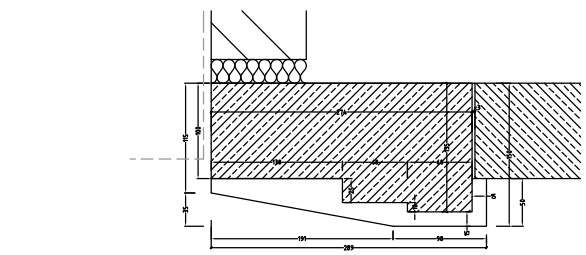

DETAIL 1

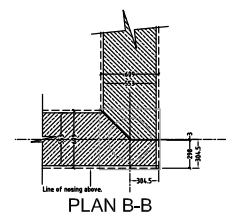

PLAN B-B

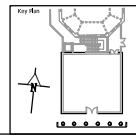

Date	Comments
18/08/16	Issue numbers added, based for construction.
18/08/16	Final issue of drawings.
18/08/16	Issued to engineers drawings.

<b>MACDONALD HOTELS</b>	
<b>street design partnership</b>	
16 Foreway, 4000 West Street, Perth WA 6000	
T: 01151 8334 7200 F: 0161 8334 7112	
E: info@streetdesignpartnership.com	
<b>BATH STONE PRODUCTS LTD</b>	
23 DENFORD WAY, LYVING WEST TRADING ESTATE, WARRINGTON, CHESHIRE, WARRINGTON, CHESHIRE, WARRINGTON, CHESHIRE	
TEL: 01935 412843 FAX: 01935 413374	

<b>stewart design (UK) Limited</b>	
18 Foreway, 4000 West Street, Perth WA 6000	
T: 01151 8334 7200 F: 0161 8334 7112	
E: info@streetdesignpartnership.com	

Project: Leisure Facility Bath Spa Hotel Bath	Drawing No: Natural Stonework South Elevation Part 0 External General Arrangement
Scale: 1:50	Date: 20/09/16
Sheet: GA1	Total: 1