


ELEVATION X-X

FOR CONTINUATION SEE GA02

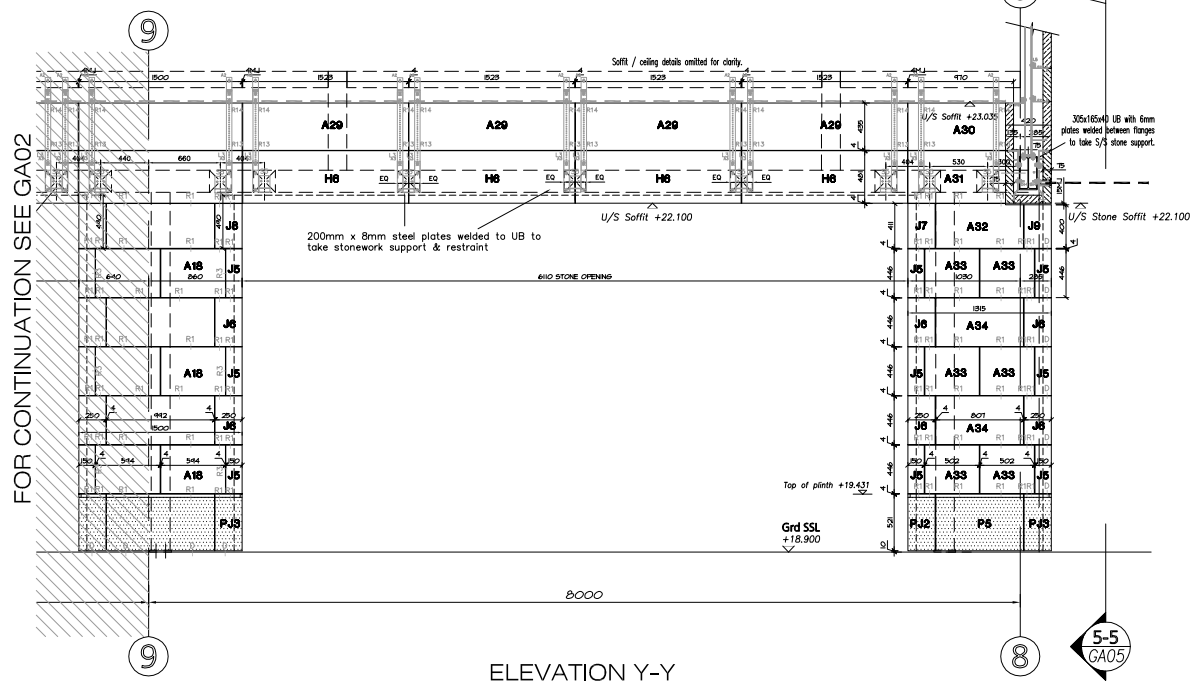

ELEVATION Y-Y

FOR CONTINUATION SEE GA02


STATUS:
FOR CONSTRUCTION

These drawings have been prepared in accordance with BS8298 1994 Design & Installation of Natural Stone Cladding and Lining.


CDM REGULATIONS
DESIGN RISK ASSESSMENT
The size and shape of individual stones for this project have been designed to satisfy the overall design requirements for the building.
All persons handling and installing such stones should be aware that there are risks associated with this type of work, which cannot be designed out.

Risk: Injury

Risk Reduction:
Fitters must be suitably experienced in the handling of stones and employ lifting methods appropriate to the size and shape of the stone.
Access and working platforms must be to the standard required by current legislation.
Reference must always be made to COSHH information for the materials being used.

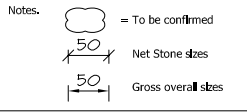

This drawing to be read in conjunction with drawing GA03

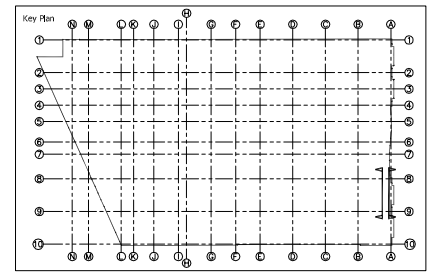

Rev.	Date	Comments	By
C	16/12/03	Quantity of steel plates revised, fixings added.	TA
B	24/10/03	Details of welded plates to take stone fixings, and stone mark numbers added.	TA
A	8/10/03	General updates.	TA

BATH STONE PRODUCTS LTD
23 BRYMPTON WAY, LYNX WEST TRADING ESTATE
YEovil, SOMERSET
BA20 2HP
TEL: 01935 412843 FAX: 01935 413374

DESIGN BY
stewart design (uk) limited
3 clarendon court, park street, chelmsbury, chipping norton, oxford, UK, OX7 3PT
tel: +44 (0) 1608 811500 fax: +44 (0) 1608 811700
e-mail: design@stewartdesign.co.uk website: www.stewartdesign.co.uk

Project: Kingsmead Leisure Development Bath	Drawing Title: St James Street West Arcade Elevations Grids 9 - 8 Stone Detail
Drawn: TA	Checked: Aug 03
Scale: 1:25 @ A1	Plot: GA04