


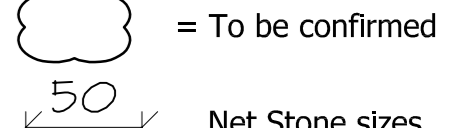


1-1  
GAT12

2-2  
GAT12

CDM REGULATIONS  
DESIGN RISK ASSESSMENT  
The size and shape of individual stones for this project have been designed to satisfy the overall design requirements for the building.  
All persons handling and installing such stones should be aware that there are risks associated with this type of work, which cannot be designed out.  
Risk: Injury  
Risk Reduction:  
Fixers must be suitably experienced in the handling of stones and employ lifting methods appropriate to the size and shape of the stone.  
Access and working platforms must be to the standard required by current legislation.  
Reference must always be made to COSHH information for the materials being used.

Notes:  
 = To be confirmed  
 Net Stone sizes  
 Gross overall sizes

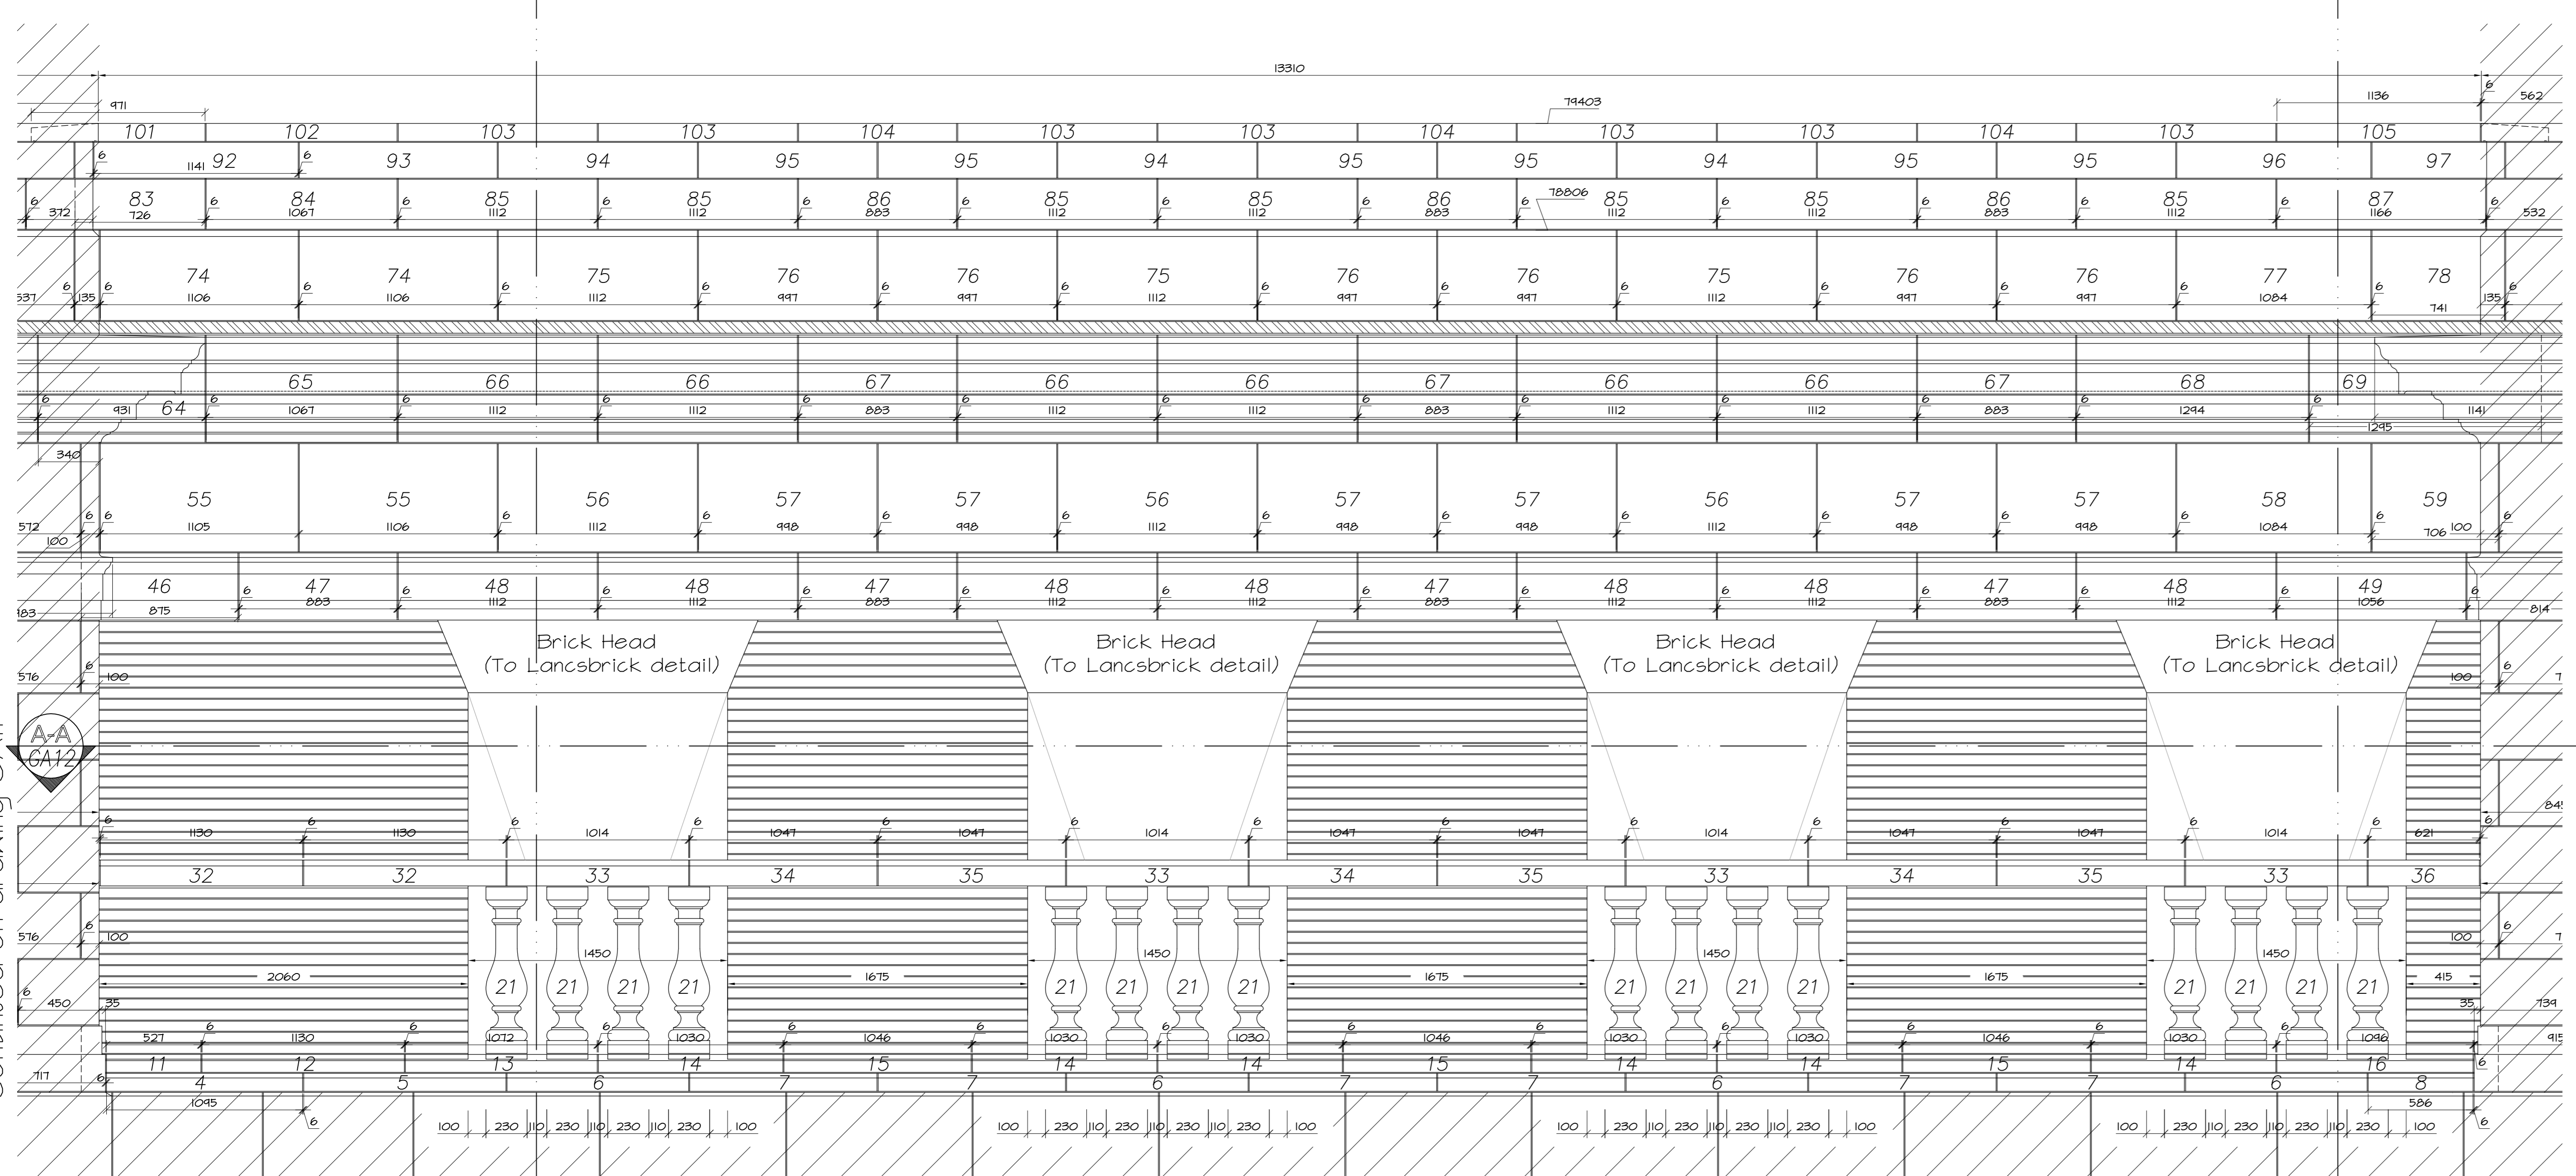

Existing


Brick Head

Brick Head

Brick Head

Brick Head

Elevation

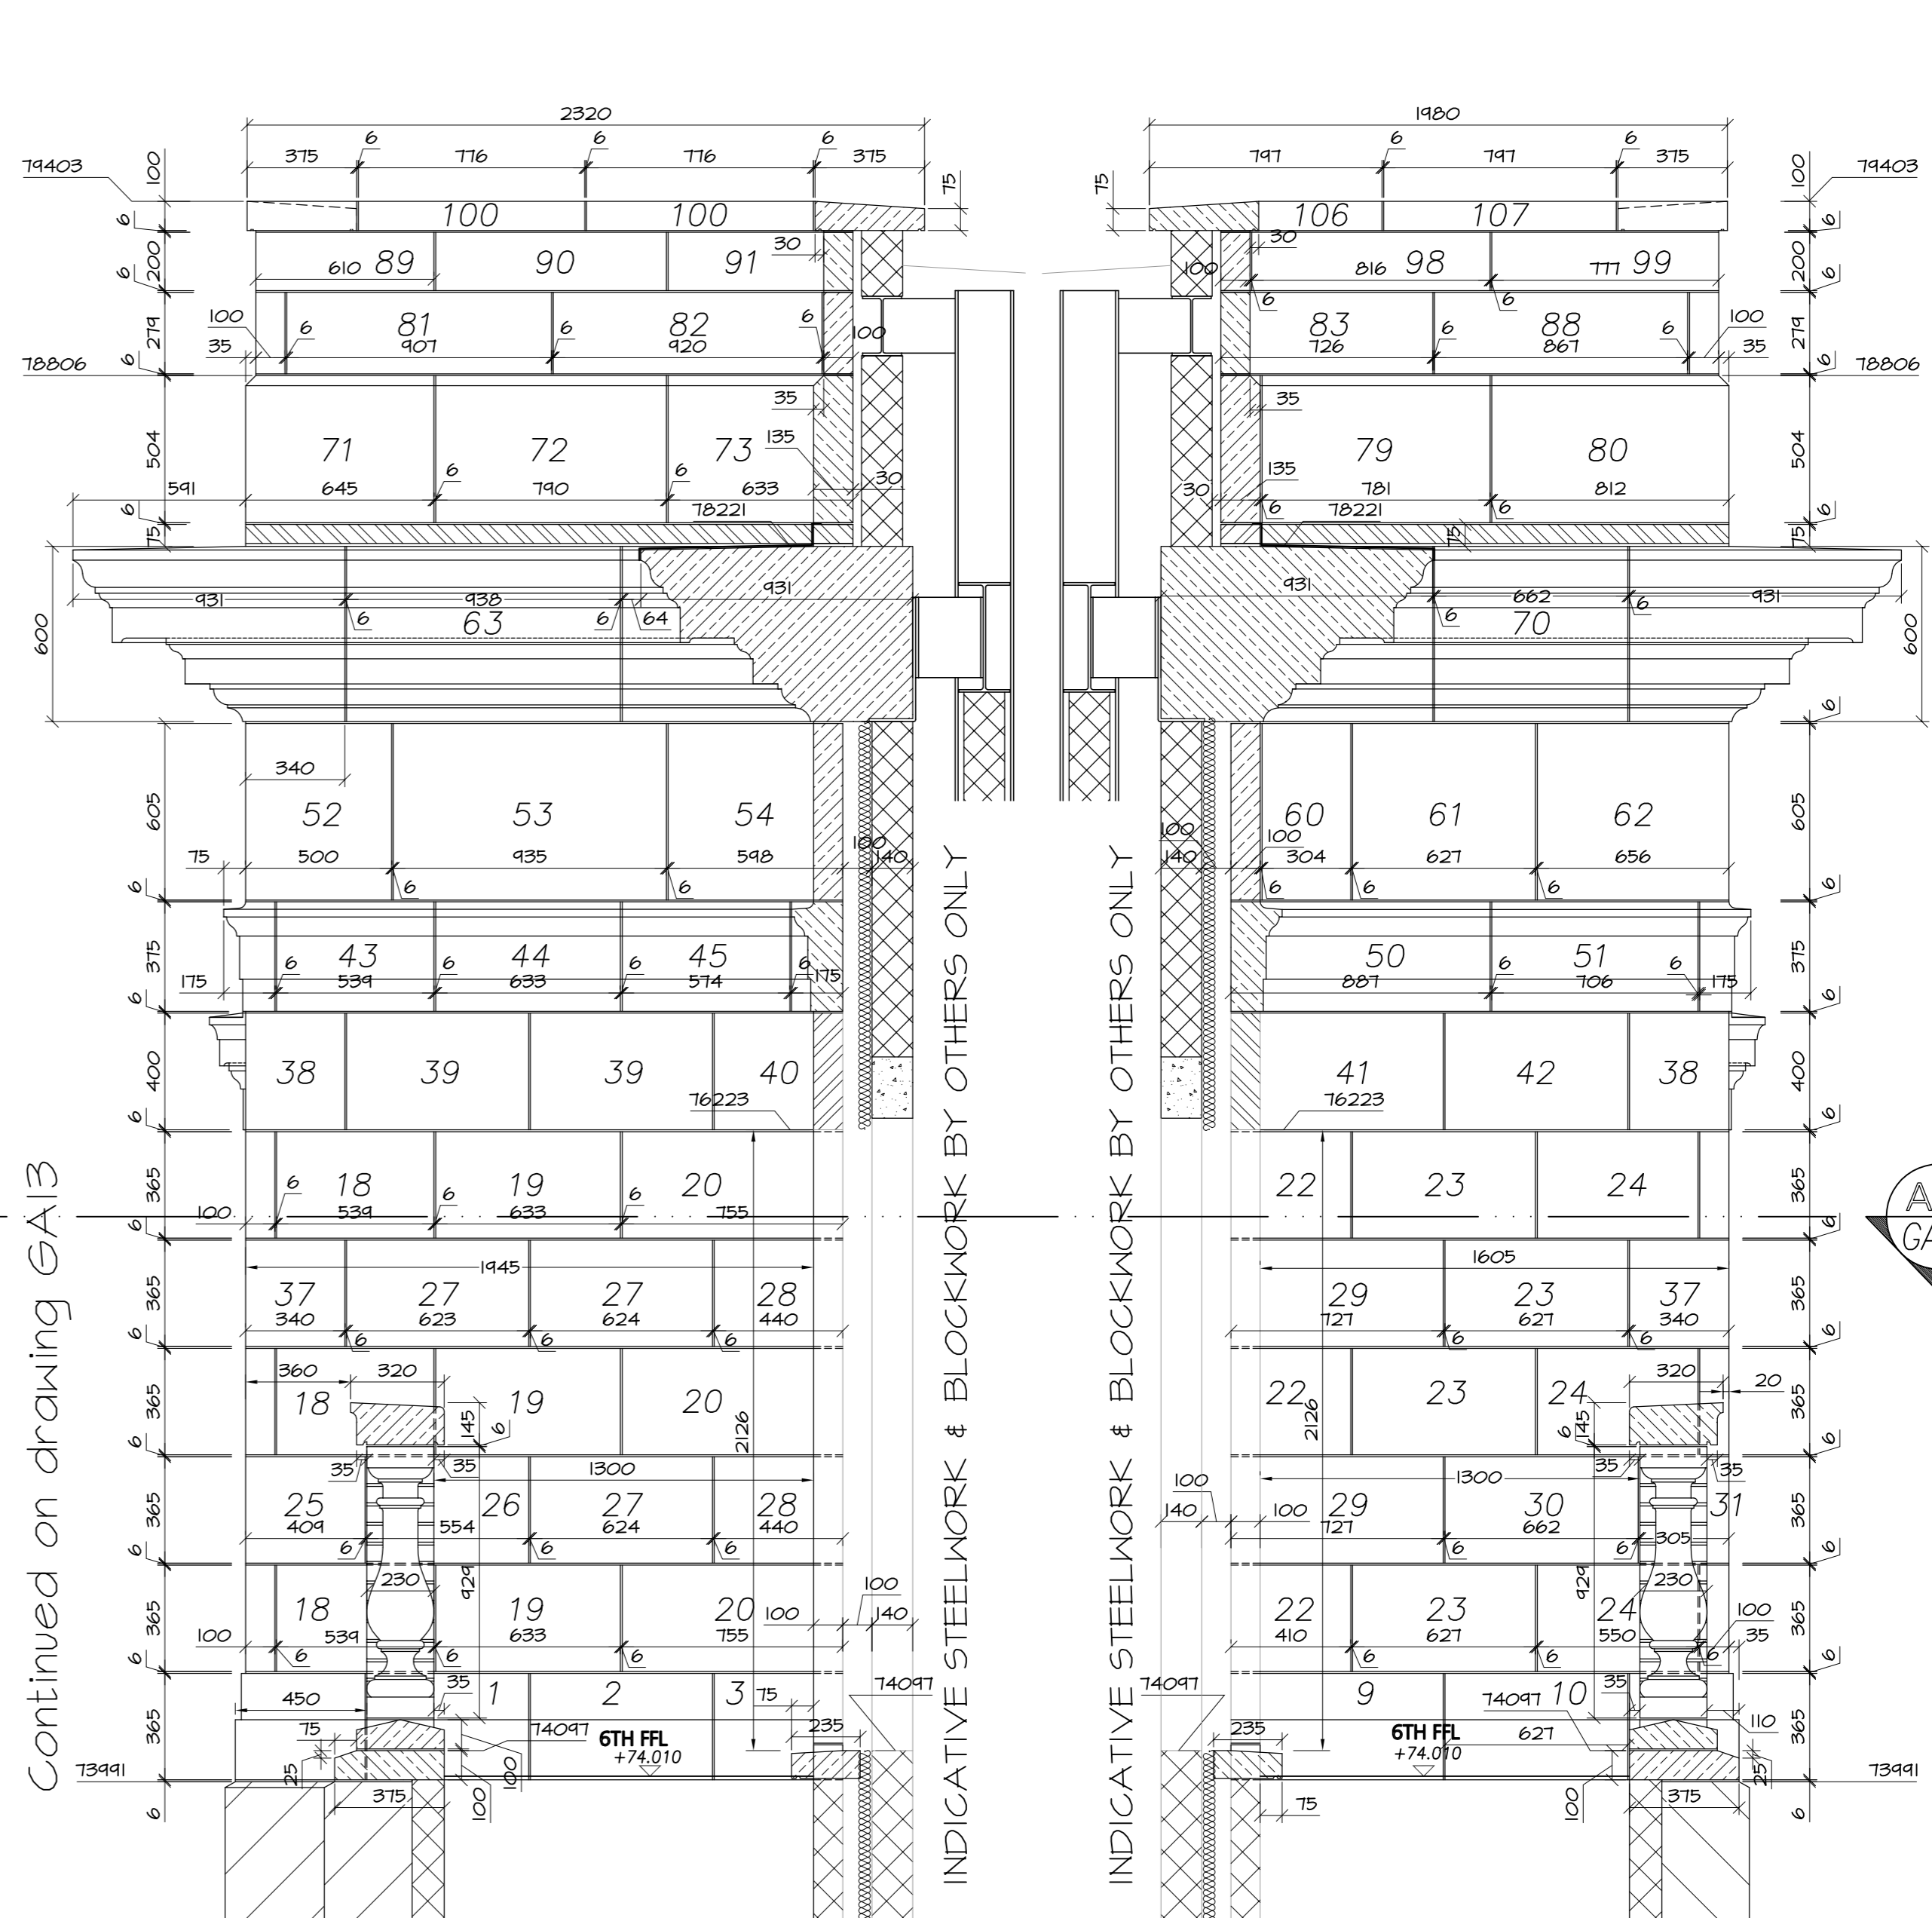

Continued on drawing GA13

INDICATIVE STEELWORK & BLOCKWORK BY OTHERS ONLY


INDICATIVE STEELWORK & BLOCKWORK BY OTHERS ONLY

Existing

Existing

Section 1-1


Section 2-2

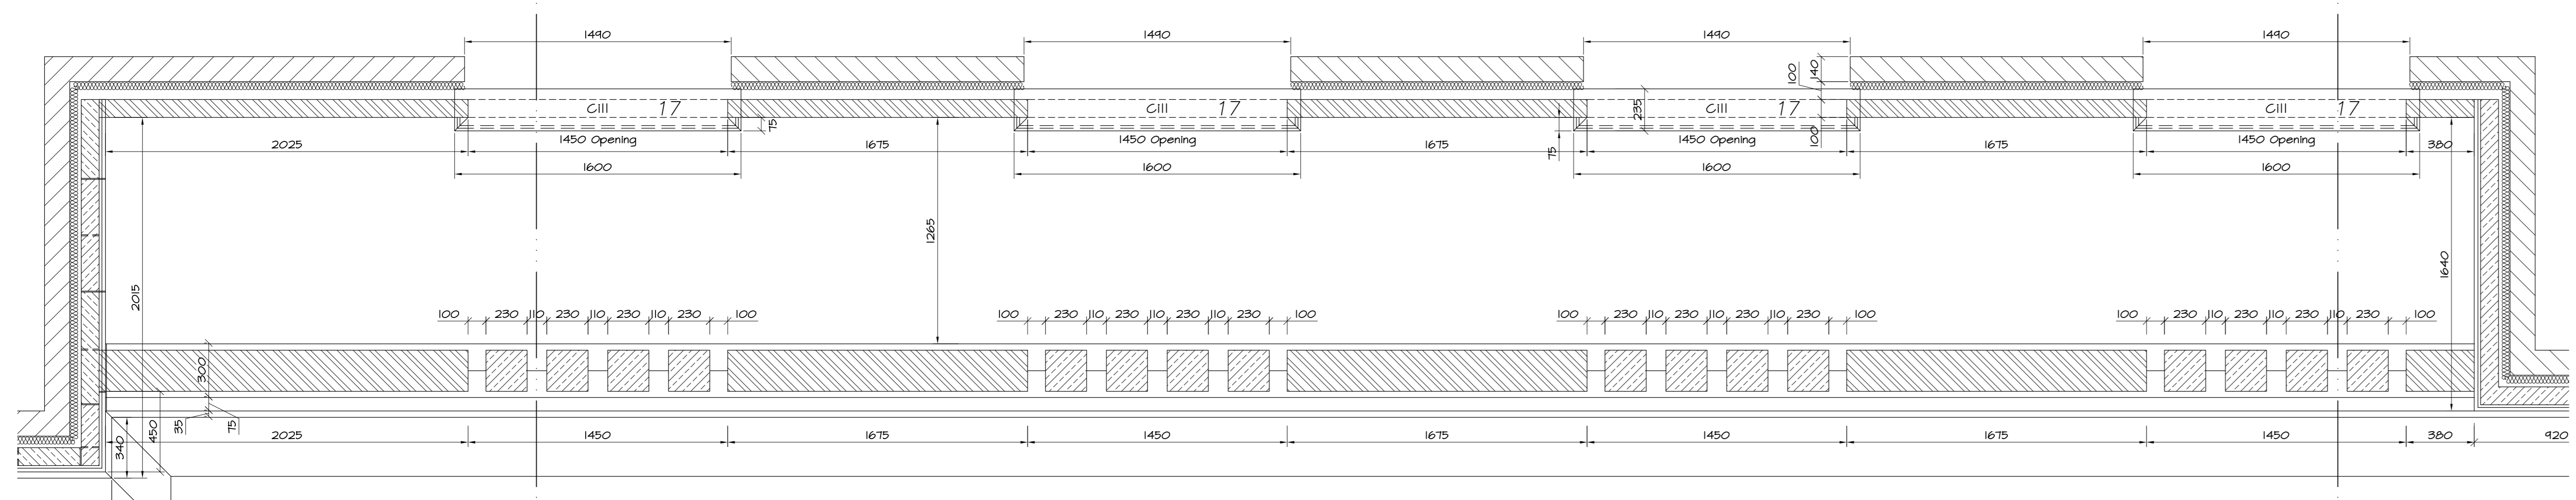

Plan A-A

1-1  
GAT12

2-2  
GAT12

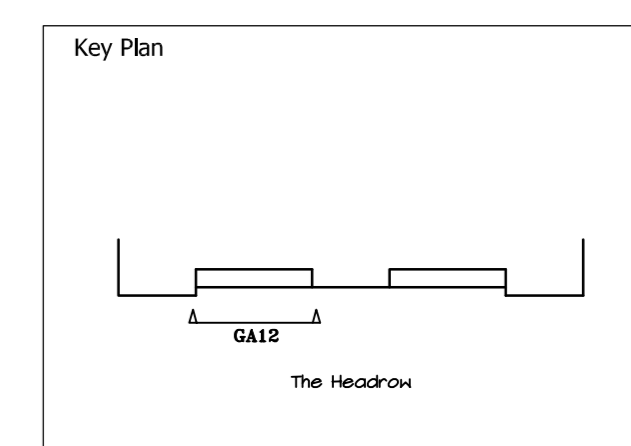

|      |          |   |     |
|------|----------|---|-----|
| B    | 25/01/08 | Amended to Architects comments.             | NSH |
| A    | 10/01/08 | Parapet Level Amended & Stone Numbers Added | MS  |
| Rev. | Date.    | Comments.                                   | By. |

STATUS:  
**CONSTRUCTION**

**Marlborough Brickwork Ltd.**  
No. 1, Cross Green Approach,  
Cross Green,  
Leeds LS9 9SG  
TEL: 0113 391 8220 FAX: 0113 391 8219

DESIGNED BY  
**stewart design (uk) limited**  
the old bakery, sheep street, charlbury, oxford, UK, OX7 3BR  
tel: +44 (0) 1508 811500 fax: +44 (0) 1508 811700  
e-mail: design@stewartdesign.co.uk website: www.stewartdesign.co.uk

Project:  
**Capital & Counties  
22-26 The Headrow  
Leeds**

Drawing Title:  
**The Headrow  
6th Floor - Grids 07 to 8a  
Elevation, Section & Plan**

Drawn:  
NSH

Date:  
19/10/07

Scale:  
1:20 @ AD

Drawing No:  
**GA12**

Rev:  
B